


# PUBLIC MEETING

## BROAD RIVER ROAD CORRIDOR NEIGHBORHOOD IMPROVEMENT PROJECT

### MARCH 7, 2019

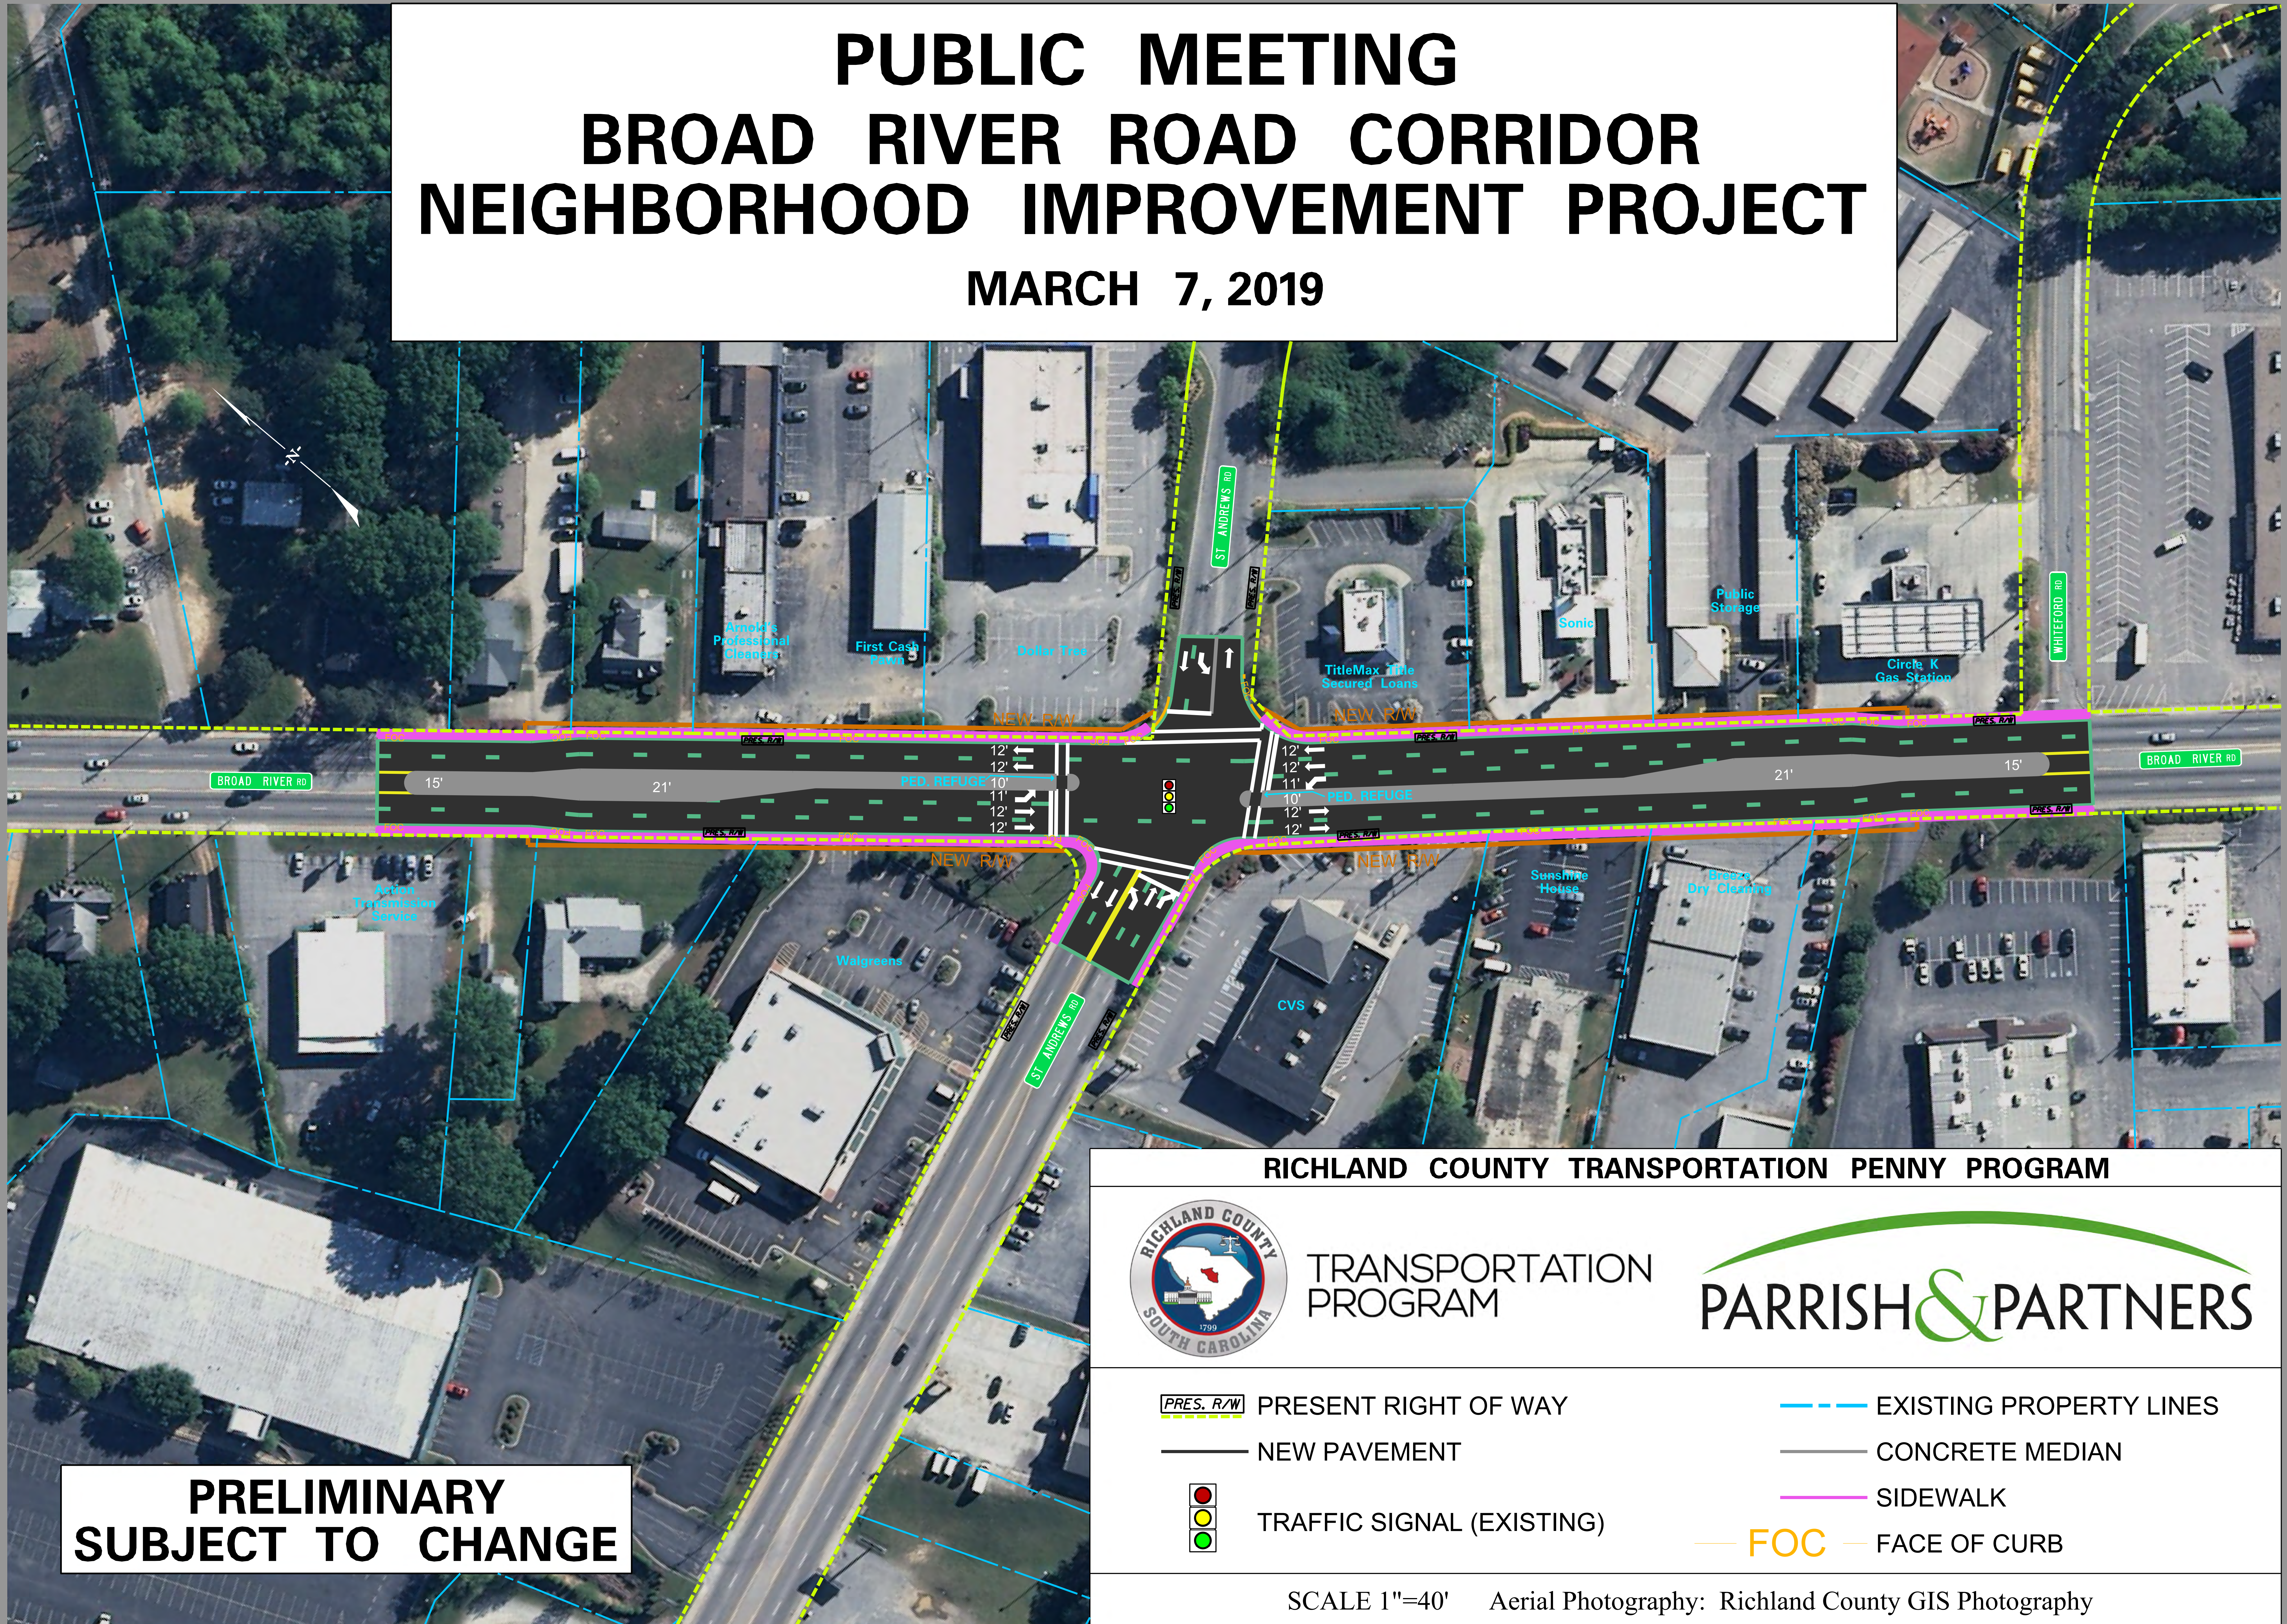

**PRELIMINARY  
SUBJECT TO CHANGE**

#### RICHLAND COUNTY TRANSPORTATION PENNY PROGRAM



TRANSPORTATION PROGRAM



**PRES. R/W** PRESENT RIGHT OF WAY

NEW PAVEMENT

TRAFFIC SIGNAL (EXISTING)

EXISTING PROPERTY LINES

CONCRETE MEDIAN

SIDEWALK

FOC FACE OF CURB

SCALE 1"=40' Aerial Photography: Richland County GIS Photography