


**PUBLIC INFORMATION MEETING  
POLO ROAD WIDENING  
JANUARY 31, 2019**

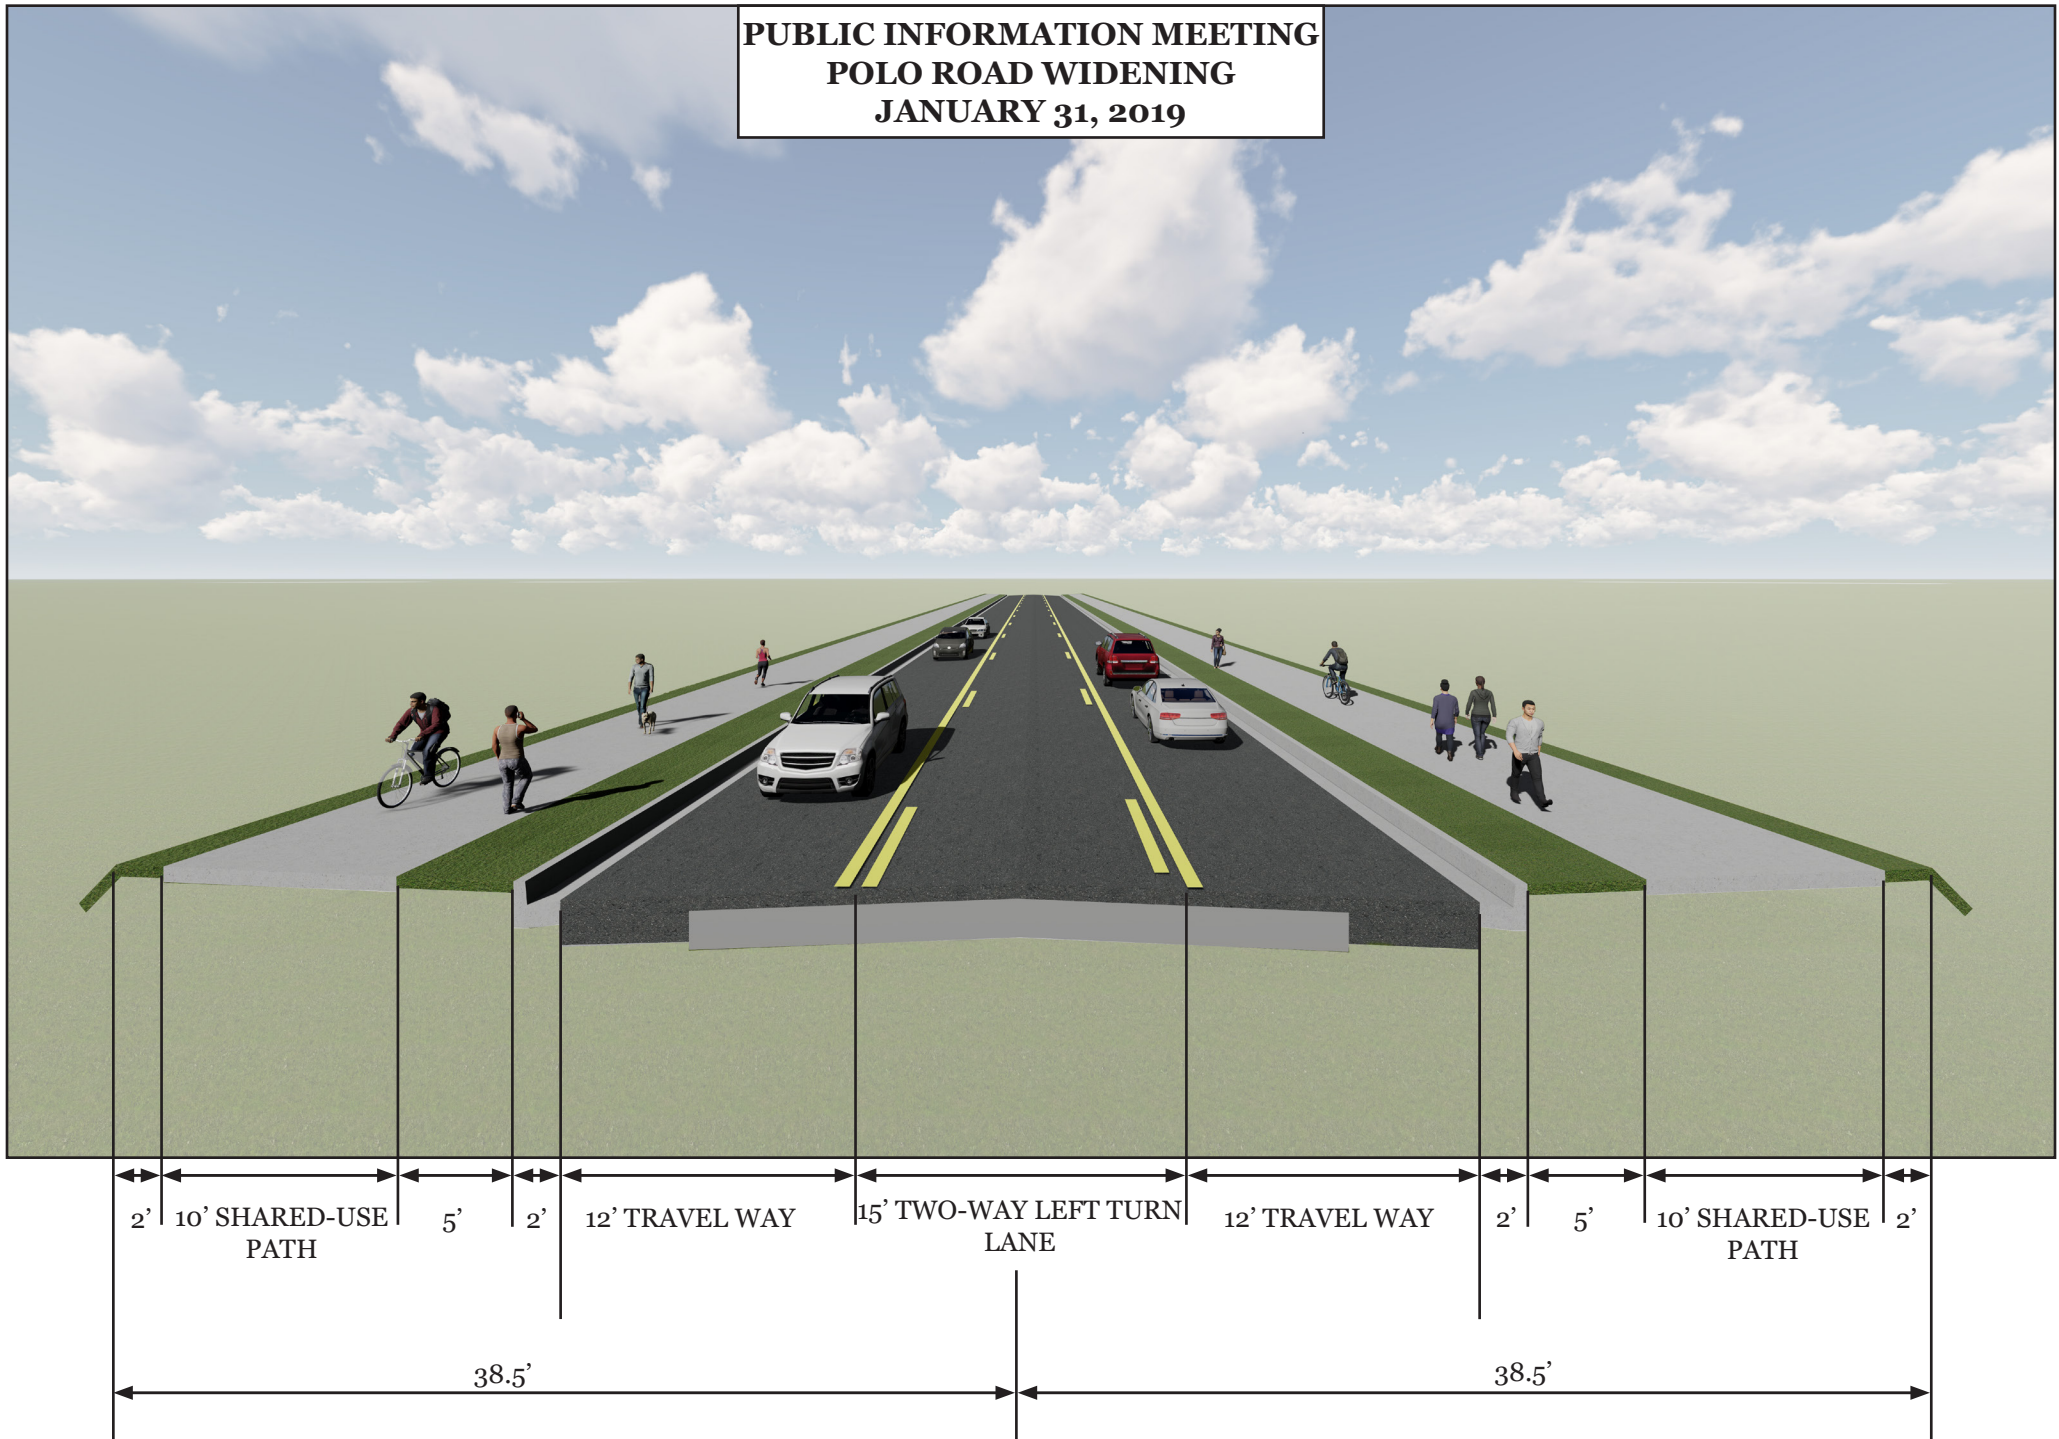

**TYPICAL SECTION B**