


# PUBLIC MEETING

## BROAD RIVER ROAD CORRIDOR NEIGHBORHOOD IMPROVEMENT PROJECT

MARCH 7, 2019

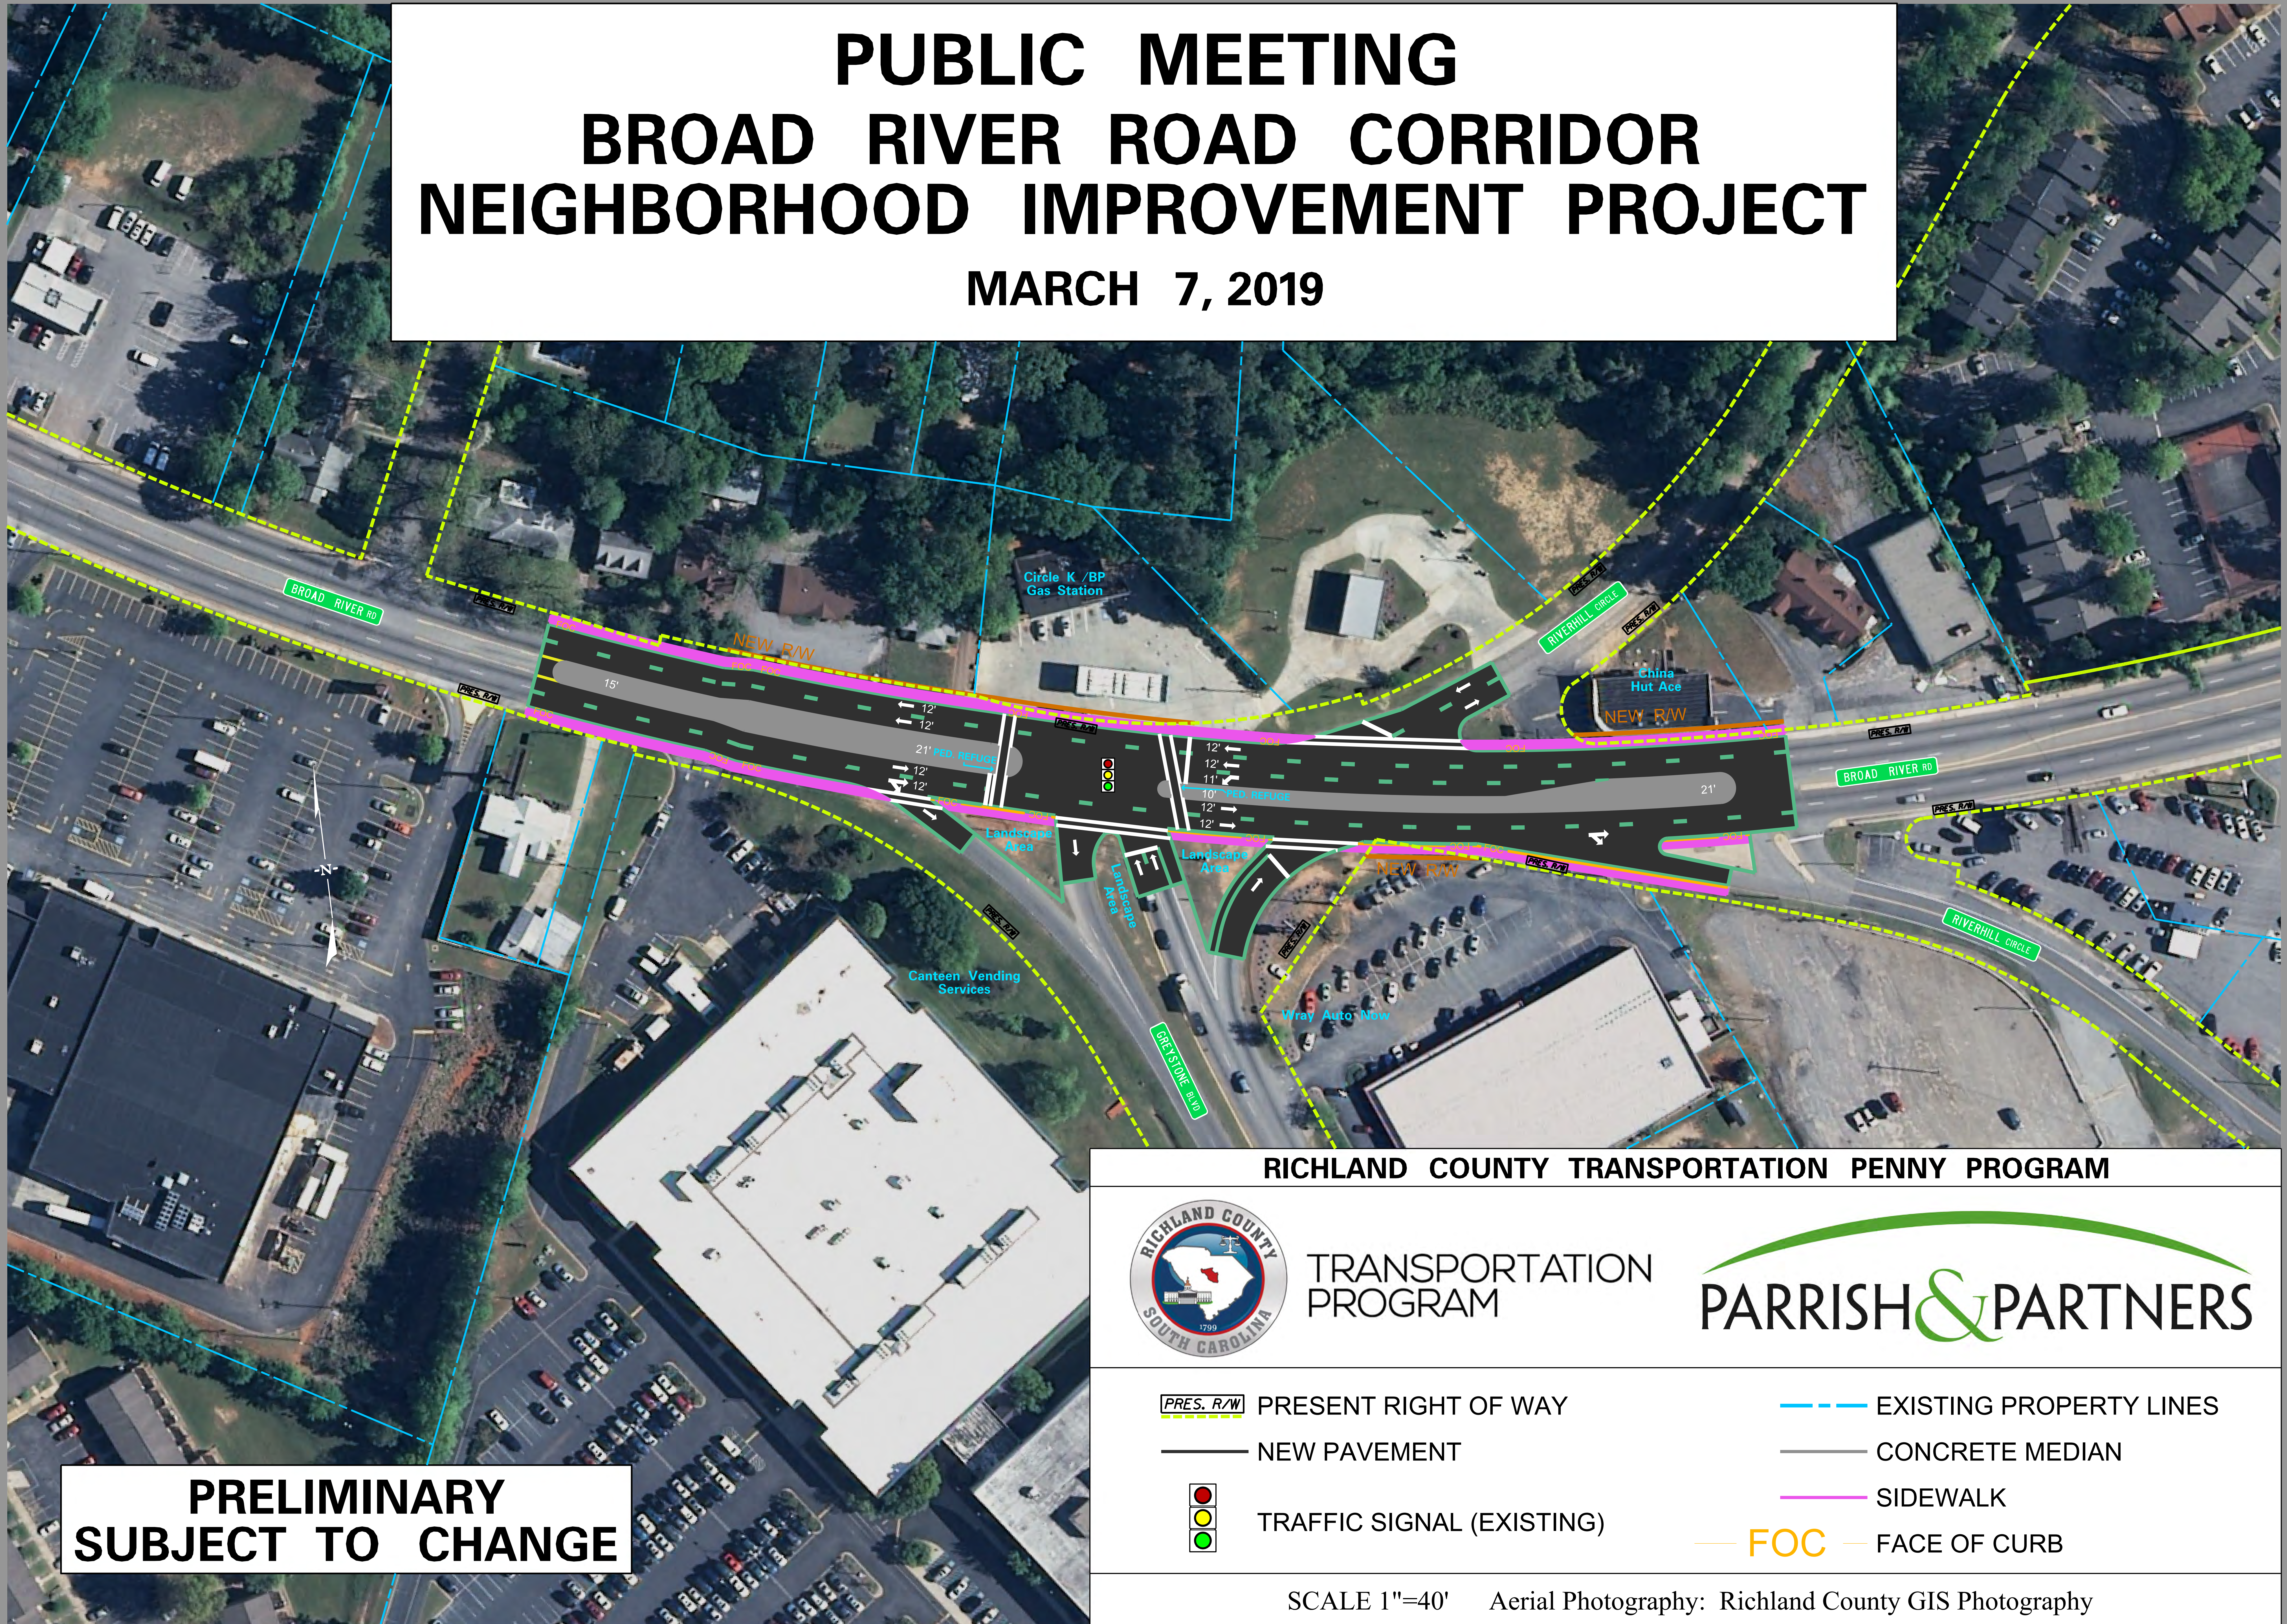

**PRELIMINARY  
SUBJECT TO CHANGE**

**RICHLAND COUNTY TRANSPORTATION PENNY PROGRAM**



**TRANSPORTATION  
PROGRAM**



- |                                       |                         |
|---------------------------------------|-------------------------|
| <b>PRES. R/W</b> PRESENT RIGHT OF WAY | EXISTING PROPERTY LINES |
| NEW PAVEMENT                          | CONCRETE MEDIAN         |
| TRAFFIC SIGNAL (EXISTING)             | SIDEWALK                |
| <b>FOC</b> FACE OF CURB               |                         |

SCALE 1"=40'    Aerial Photography: Richland County GIS Photography